


FRANKLIN AVENUE

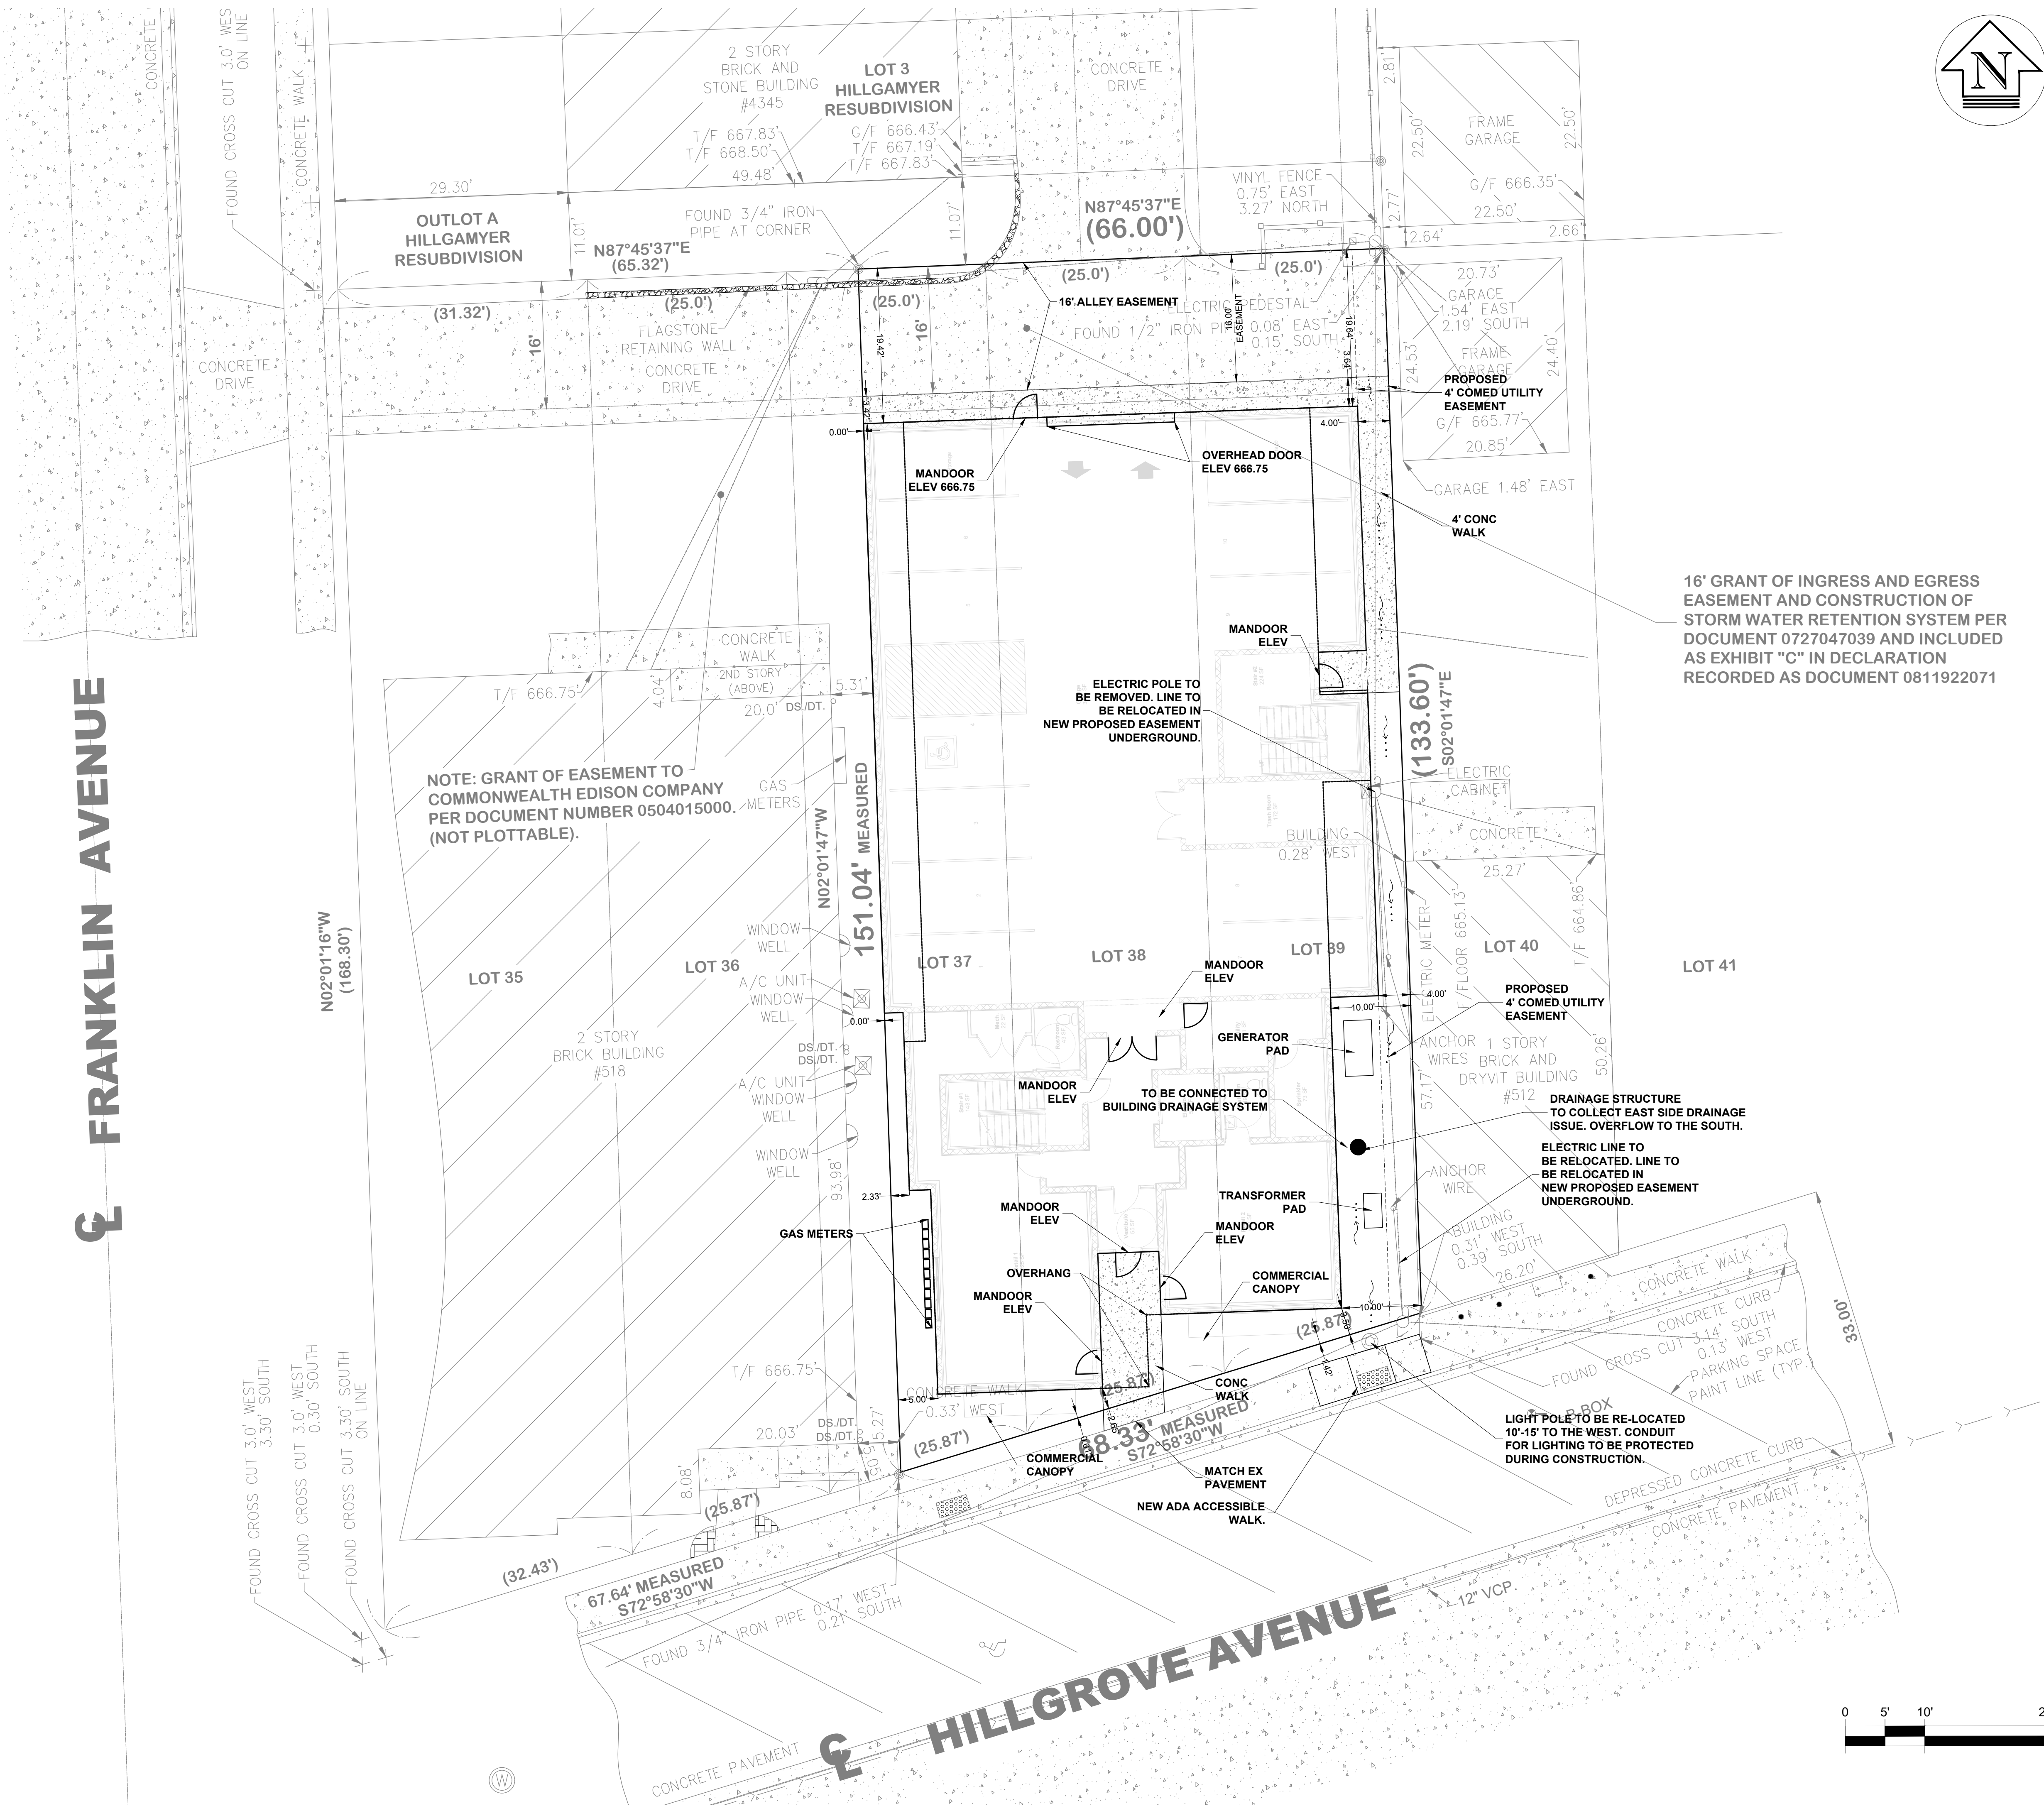

16' GRANT OF INGRESS AND EGRESS EASEMENT AND CONSTRUCTION OF STORM WATER RETENTION SYSTEM PER DOCUMENT 0727047039 AND INCLUDED AS EXHIBIT "C" IN DECLARATION RECORDED AS DOCUMENT 0811922071

NOTE: GRANT OF EASEMENT TO COMMONWEALTH EDISON COMPANY PER DOCUMENT NUMBER 0504015000. (NOT PLOTTABLE).

ELECTRIC POLE TO BE REMOVED. LINE TO BE RELOCATED IN NEW PROPOSED EASEMENT UNDERGROUND.

DRAINAGE STRUCTURE TO COLLECT EAST SIDE DRAINAGE ISSUE. OVERFLOW TO THE SOUTH.

ELECTRIC LINE TO BE RELOCATED. LINE TO BE RELOCATED IN NEW PROPOSED EASEMENT UNDERGROUND.

LIGHT POLE TO BE RE-LOCATED 10'-15' TO THE WEST. CONDUIT FOR LIGHTING TO BE PROTECTED DURING CONSTRUCTION.

DATE	REVISIONS	ISSUE	PROJECT STAFF
10-28-2020		1	B. BOARD FILE R. WALKER PROJECT MANAGER ENGINEER ENGINEER TECHNICIAN

BCI
BONO CONSULTING, INC.
 CIVIL ENGINEERS
 1010 BUSSSE HIGHWAY
 PARK RIDGE, IL 60068
 PH: (847) 823-3300
 FAX: (847) 823-3303
 bbono@bonoconsulting.com

GEOMETRIC AND PAVING PLAN NEW MIXED USE BUILDING 514 HILLGROVE AVE, WESTERN SPRINGS, IL 60558

PROJECT NO.:	14462
BASE FILE:	
SHEET FILE:	
ISSUE DATE:	OCT 28, 2020
SCALE:	1"=20'
SHEET NUMBER	C-5

